



? FRONT ELEVATION ?

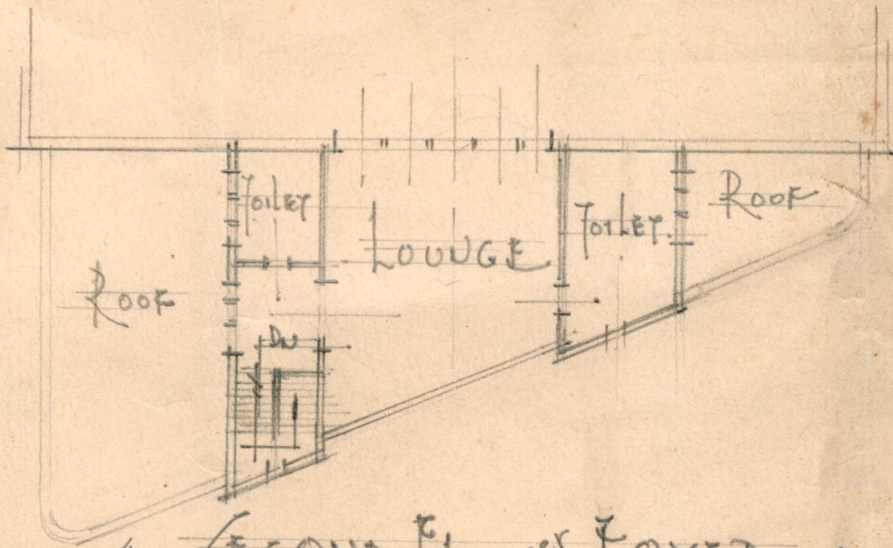

? SECOND FL. over FOYER ?


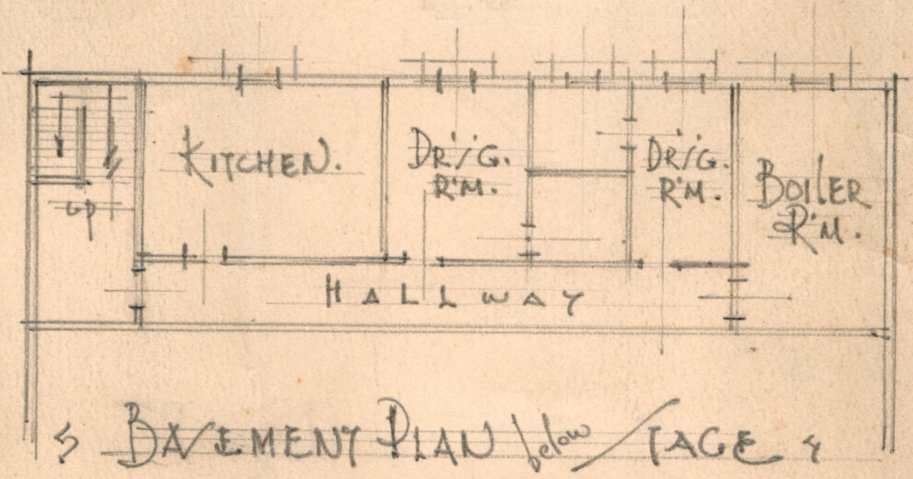


? BASEMENT PLAN below PAGE ?

Scale 1/16" = 1'-0"

PRELIMINARY SKETCH
 A.K. Arari
 6/11/37

Hall Sketches

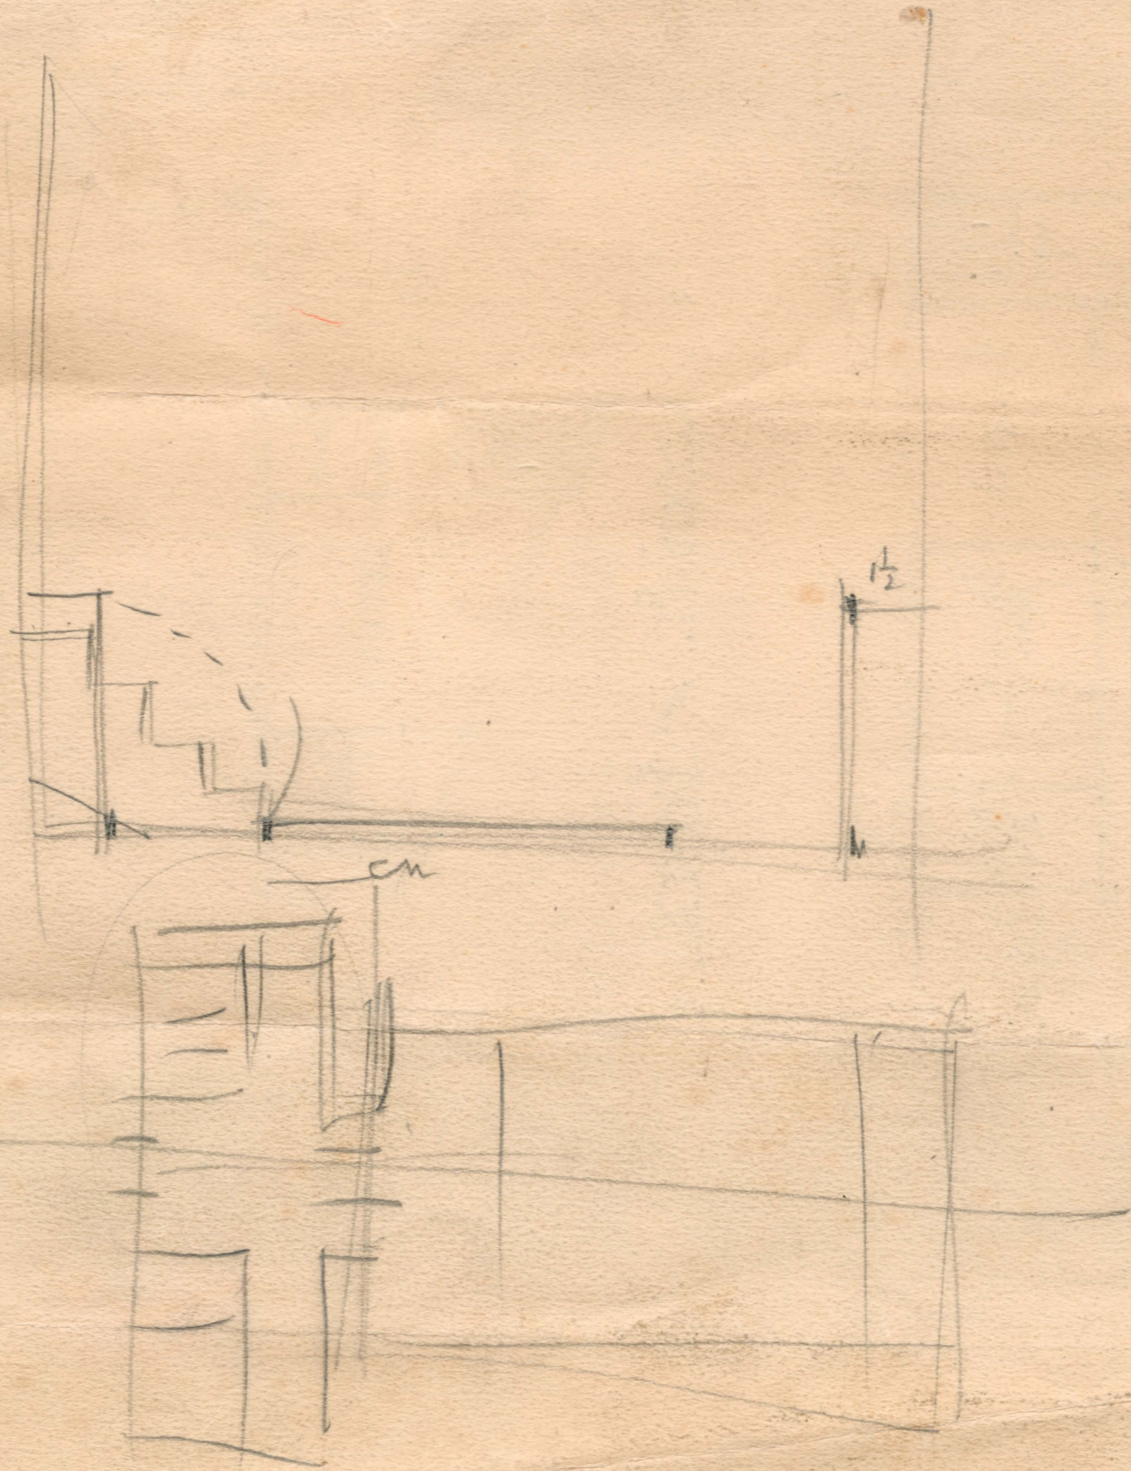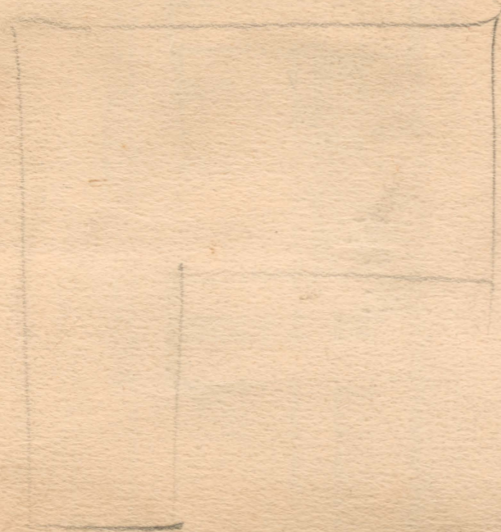

Furniture
Sketches
Miss